


- NSTF
- The Franklin Build
- EPAC
- Car Park (Staff)

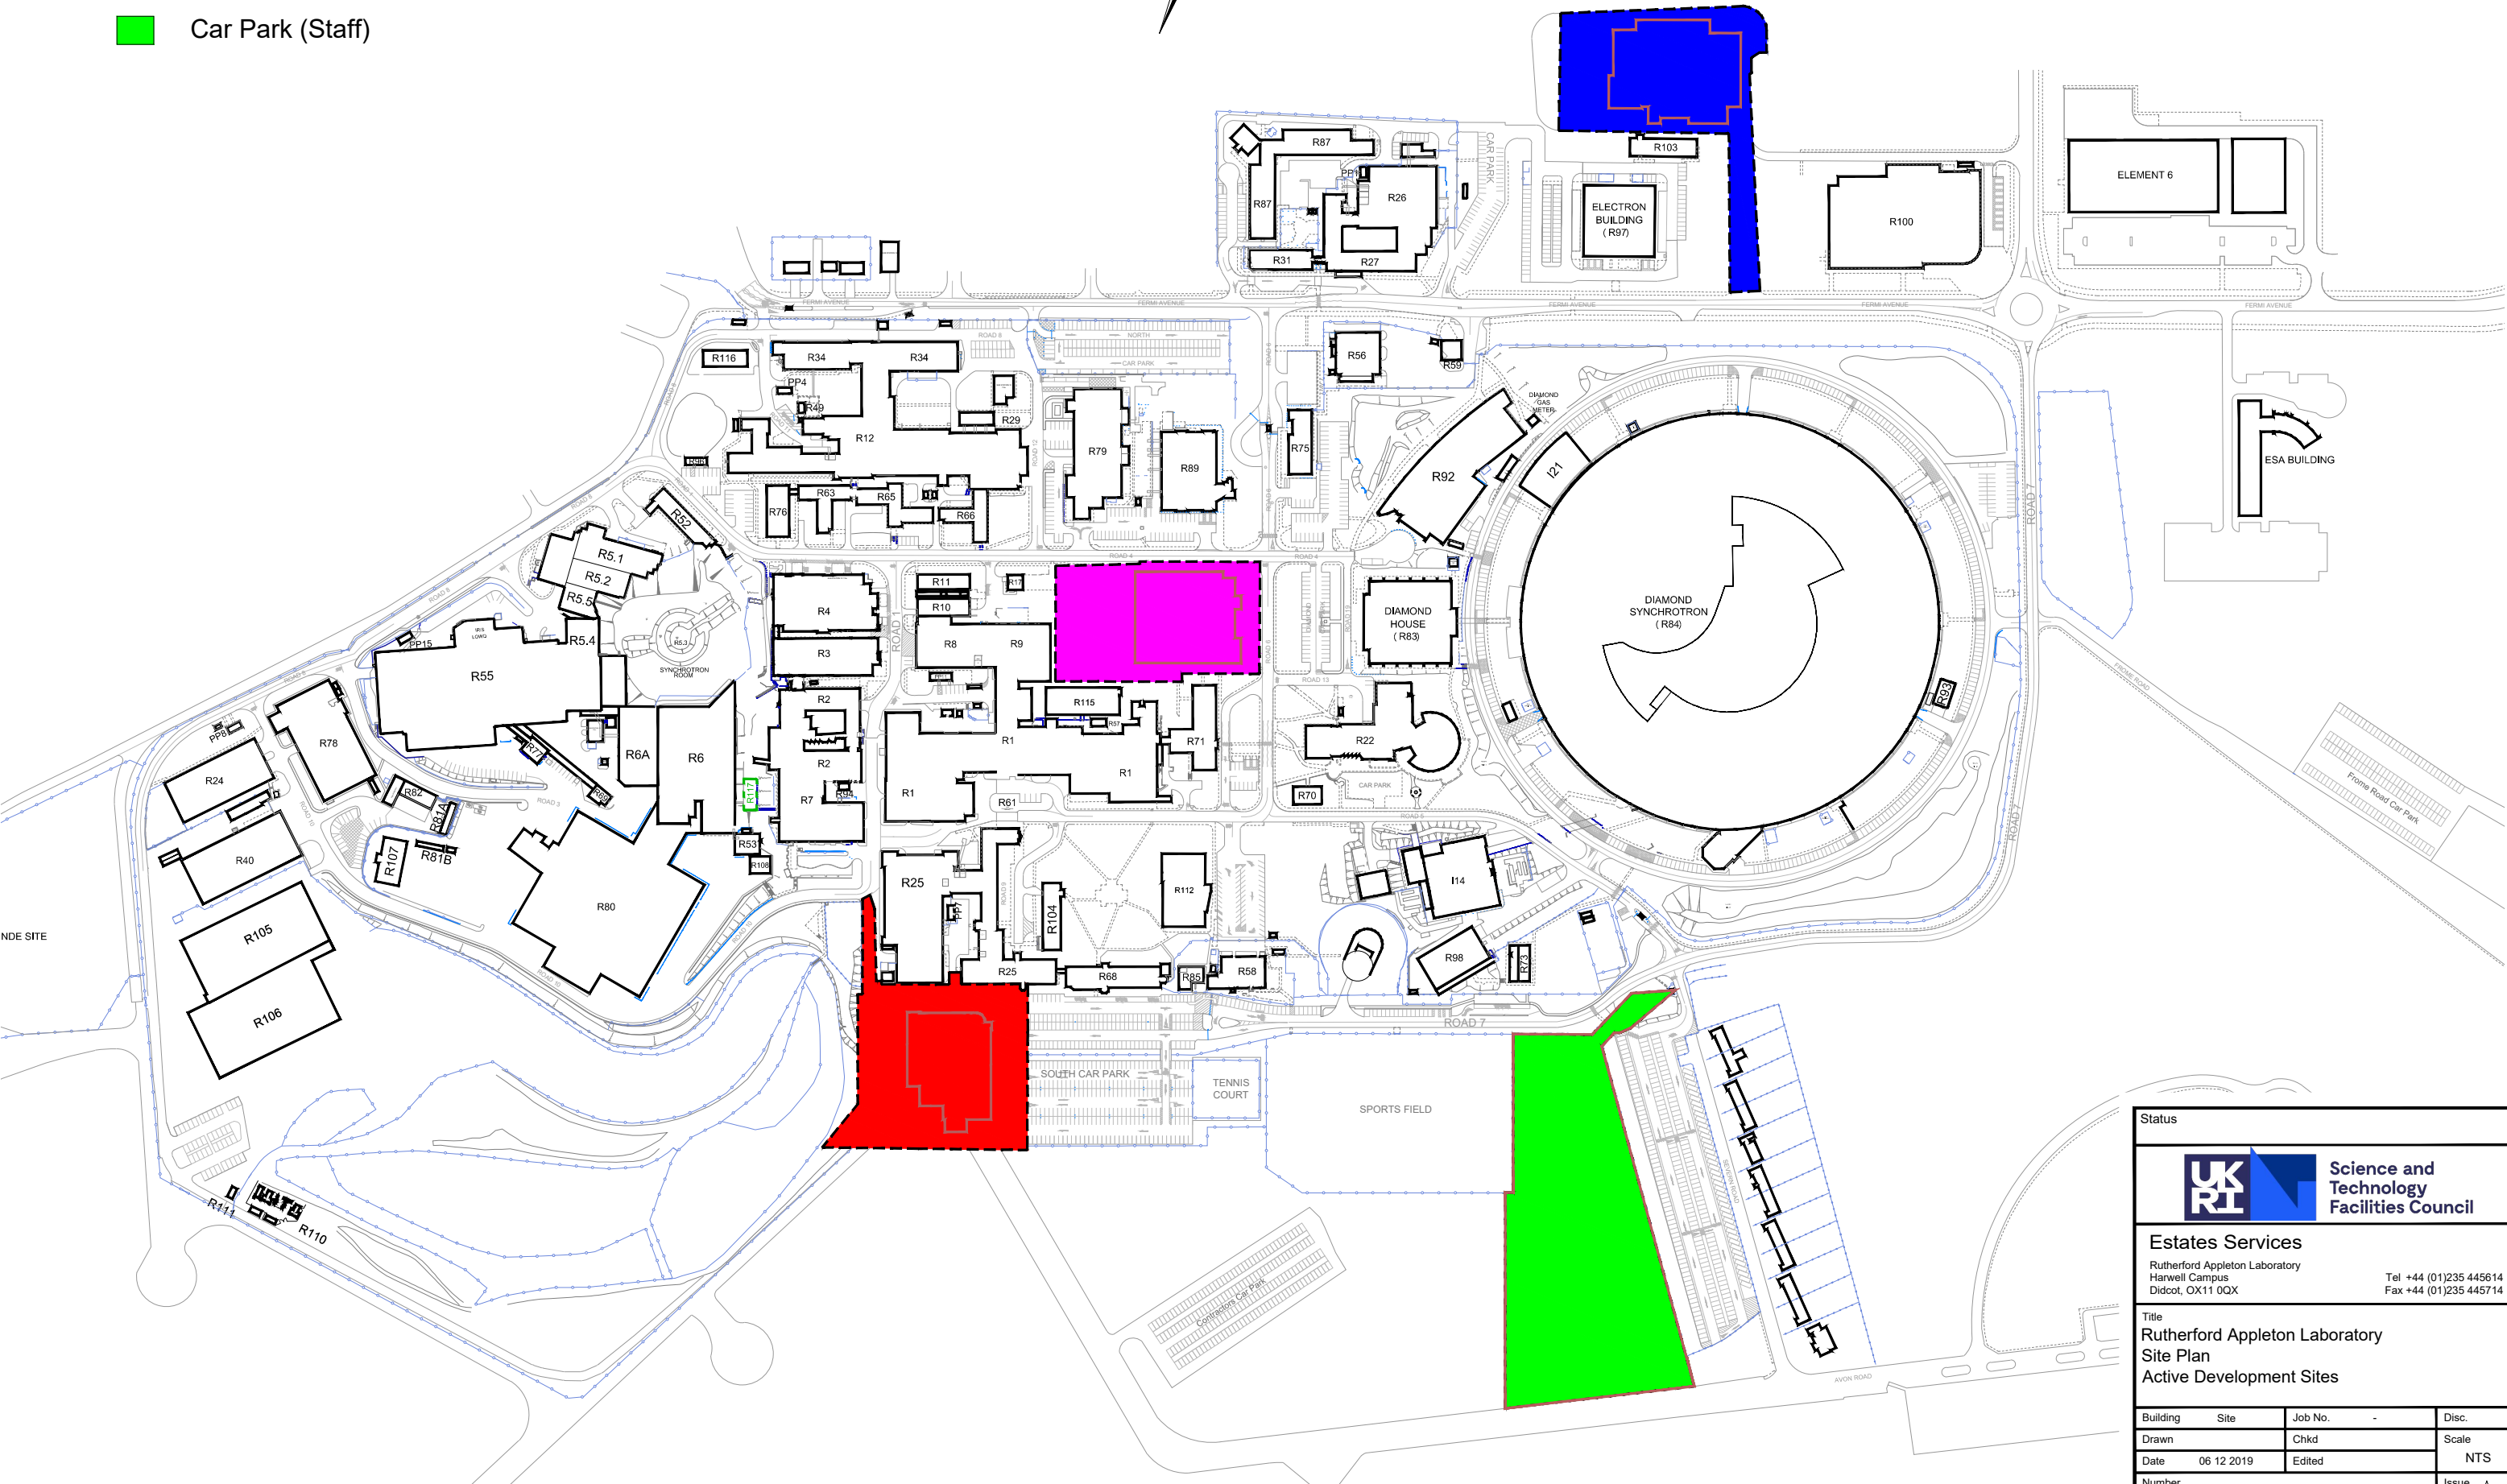

Status			
		Science and Technology Facilities Council	
Rutherford Services Rutherford Appleton Laboratory Harwell Campus Didcot, OX11 0QX			
		Tel +44 (0)1235 445614 Fax +44 (0)1235 445714	
Title Rutherford Appleton Laboratory Site Plan Active Development Sites			
Building	Site	Job No.	Disc.
Drawn		Chkd	Scale
Date	06 12 2019	Edited	NTS
Number			Issue